

| | | | |
|----------|------|----------|------|
| DRAWN | K.N. | CHECKED | K.N. |
| DESIGNED | | APPROVED | K.N. |

CONSULTANT'S PROJECT NO.
2026-00

PROFESSIONAL STAMP & PERMIT




- NOTES:
- DO NOT SCALE FROM THIS DRAWING.
 - UNLESS OTHERWISE NOTED, ALL DIMENSIONS ARE IN MILLIMETERS.
 - CONTRACTOR SHALL VERIFY ALL EXISTING CONDITIONS ON SITE PRIOR TO PROCEEDING WITH ANY PORTION OF THIS WORK.
 - CONTRACTOR SHALL DO ALL WORK IN ACCORDANCE WITH THE APPLICABLE STANDARDS AND CODES INCLUDING, BUT NOT LIMITED TO, THE NATIONAL BUILDING CODE OF CANADA, CURRENT EDITION.

| NO. | DESCRIPTION | YY/MM/DD | BY |
|-----|-------------------|----------|-----|
| 01 | ISSUED FOR REVIEW | 26/04/24 | I.M |

REVISIONS

DRAWING NOMENCLATURE

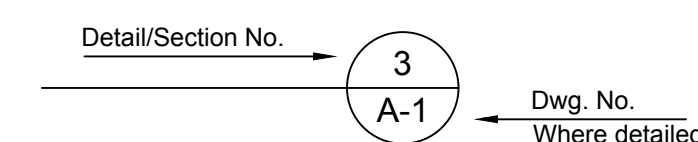

PROJECT TITLE

**JULIAN'S GATE
CONDOMINIUMS**


DRAWING TITLE

**#100 | RIVER SUITE
FLOOR PLAN - LEVEL 1**


| | |
|--------------|--------------|
| SCALE | SHEET NUMBER |
| DATE | A-2.1 |
| REVISION NO. | |

LEVEL 1 - #100 | RIVER SUITE

SCALE 1:50 (1:100 WHEN PRINTED ON A 11" X 17" SHEET)

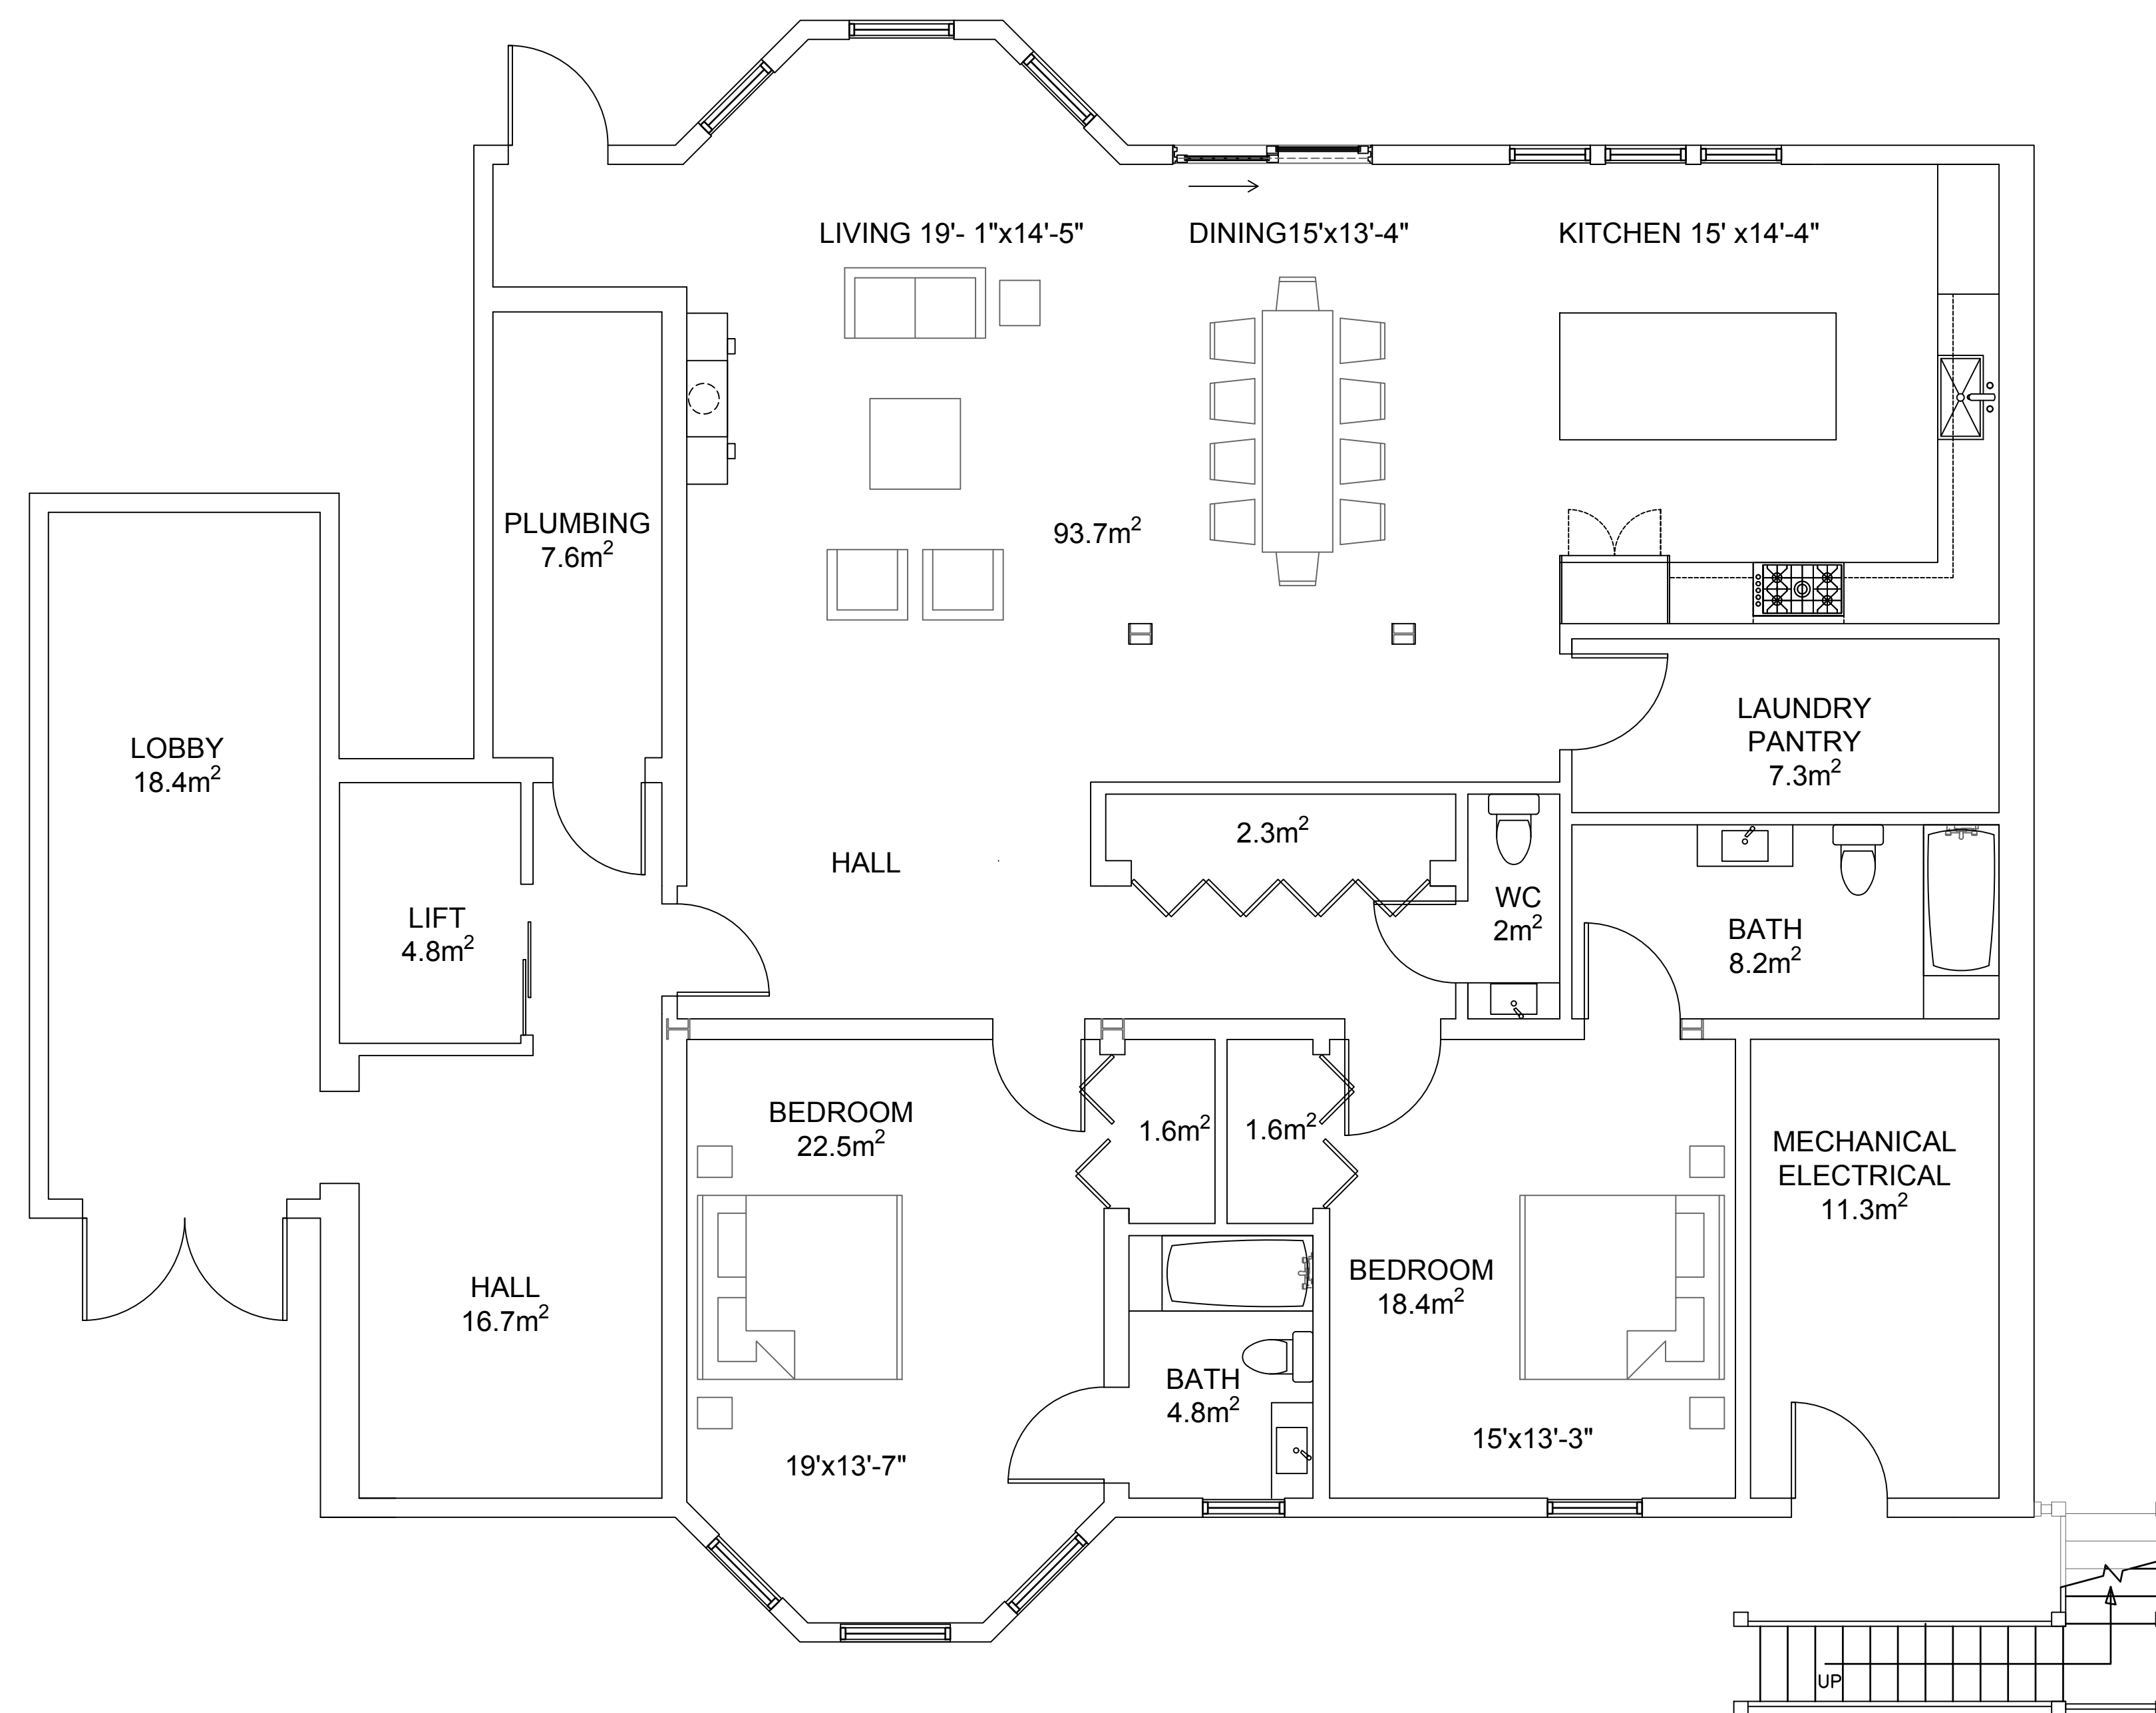

TOTAL AREA - 181.2m² (1950.4ft²)

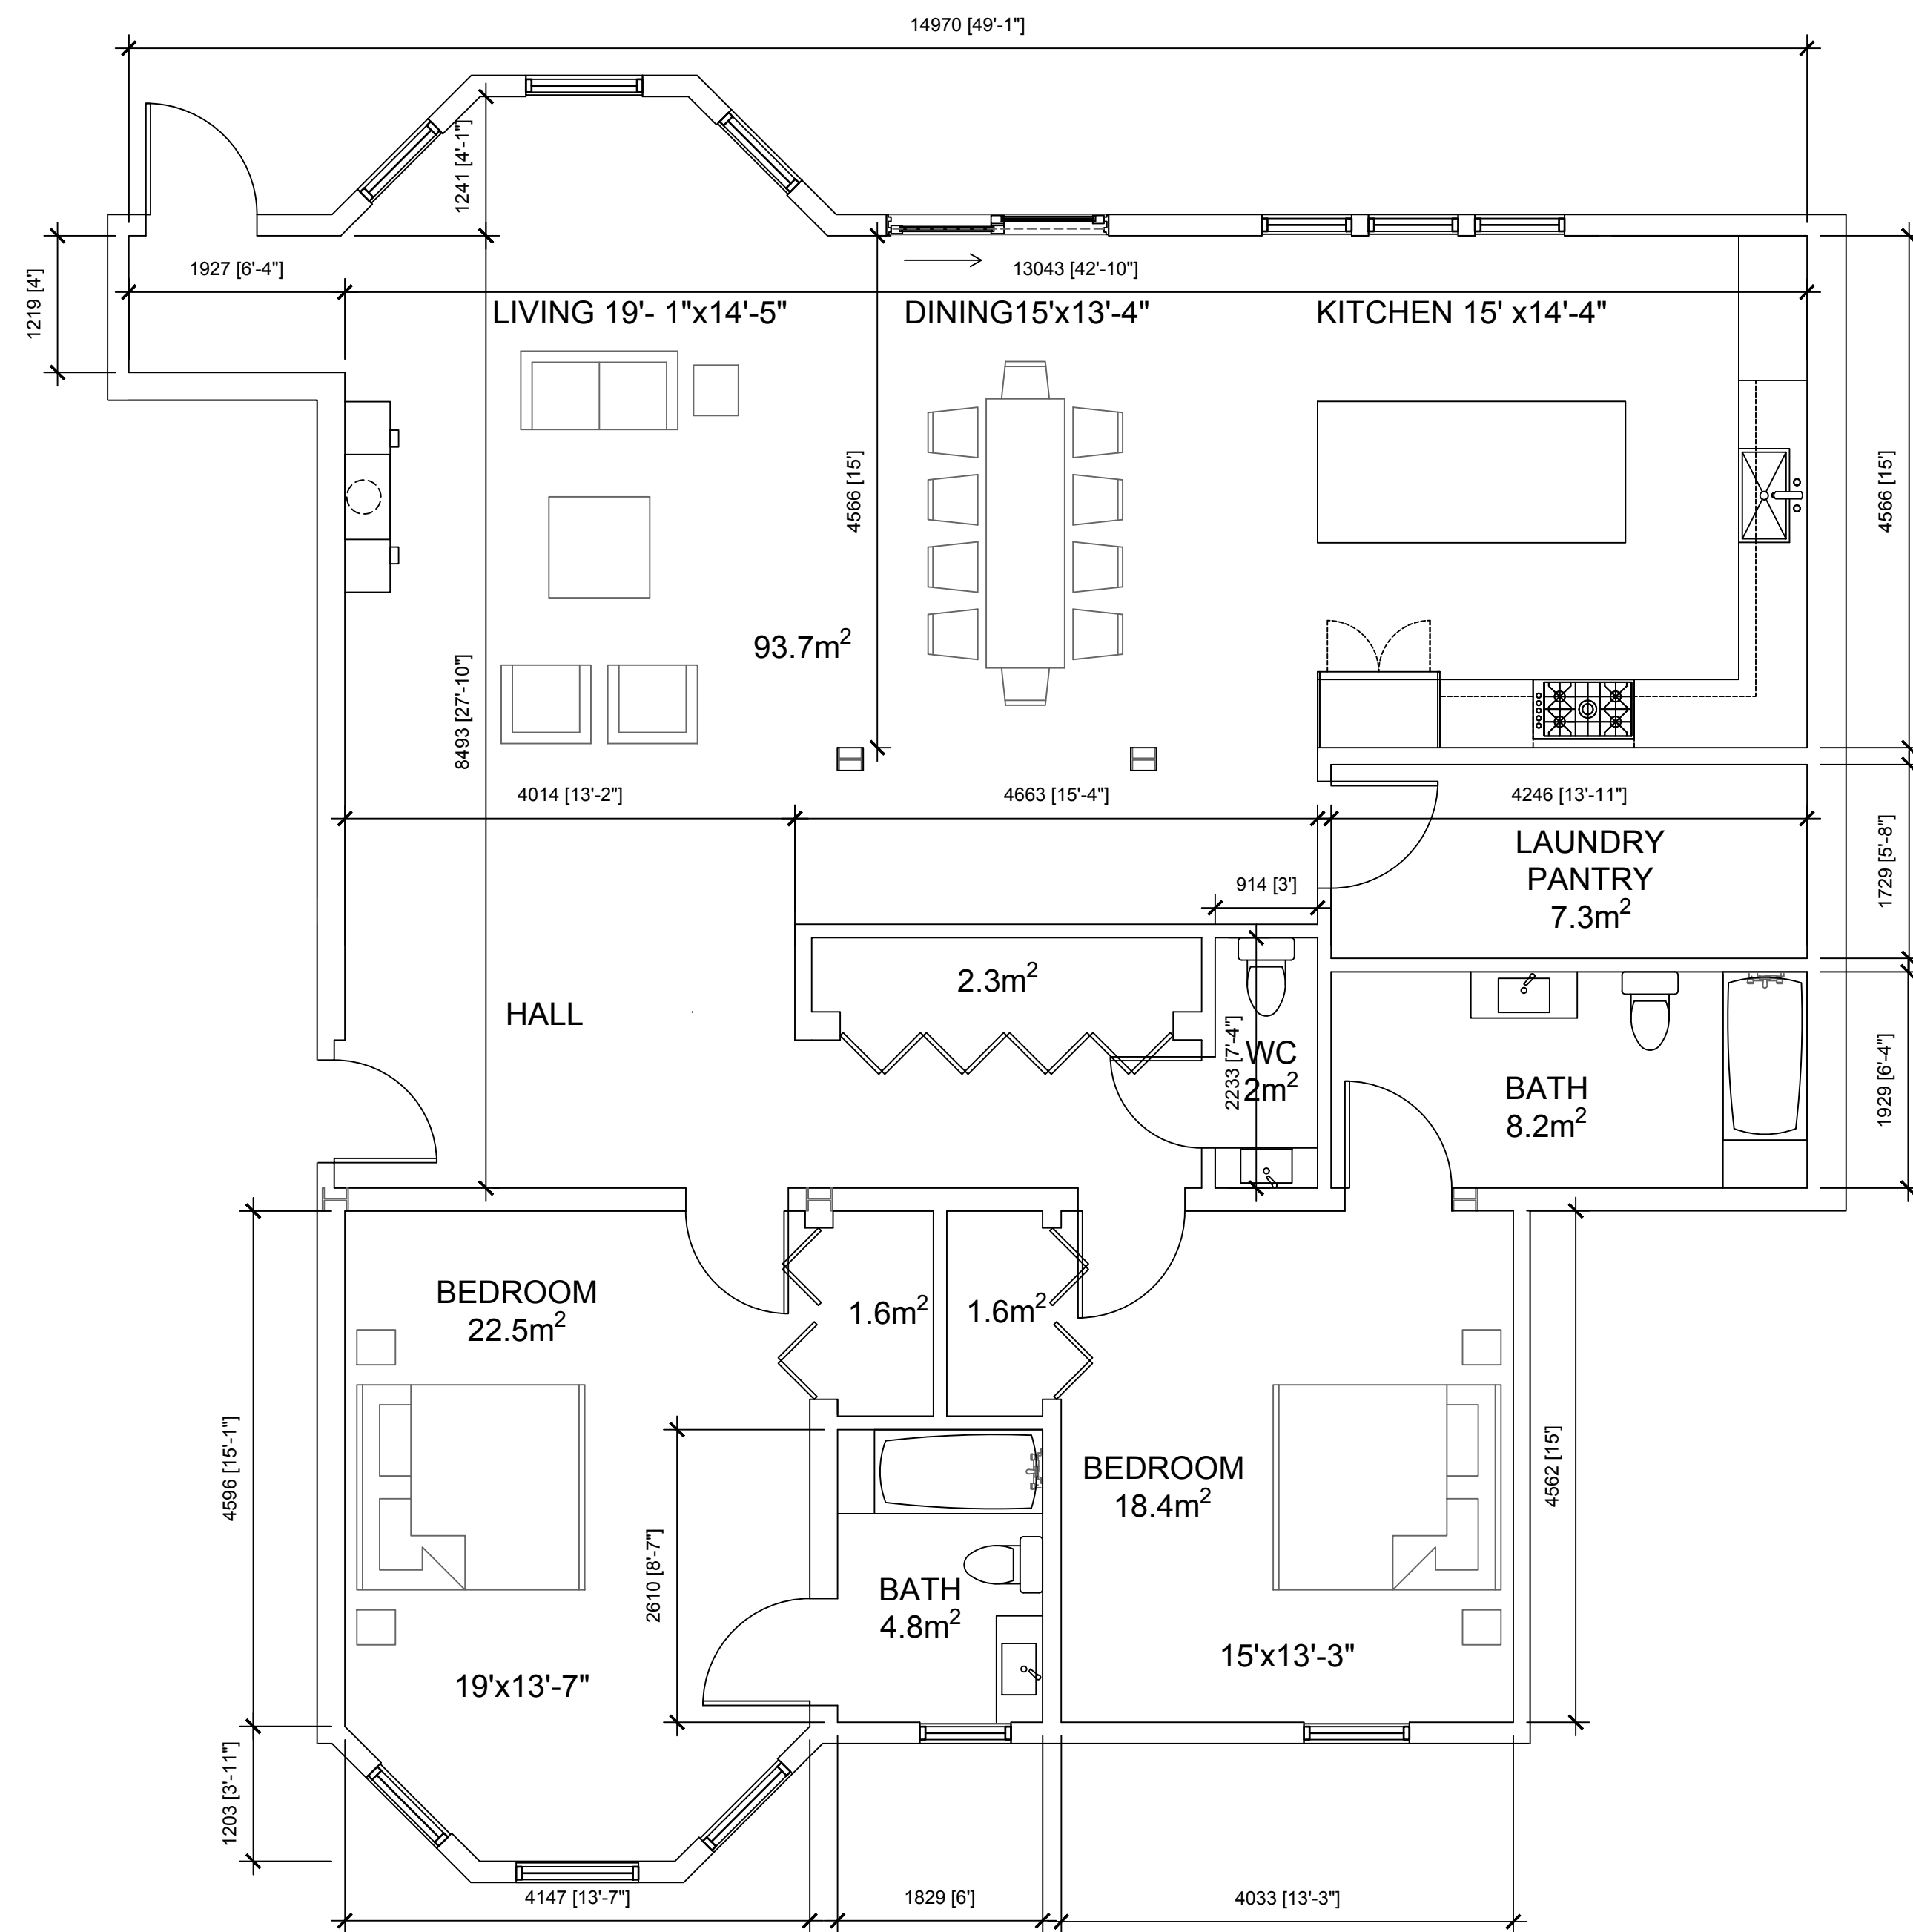

TOTAL AREA - 181.2m² (1950.4ft²)

DIMENSIONS - #100 | RIVER SUITE

SCALE 1:50 (1:100 WHEN PRINTED ON A 11" X 17" SHEET)

1
A-3.1

ARCHITECTURAL CONSULTANT

Lean.

SUBCONSULTANT - STRUCTURAL

SUBCONSULTANT - MECHANICAL & ELECTRICAL


SUBCONSULTANT - CIVIL

| | | | |
|----------|------|----------|------|
| DRAWN | K.N. | CHECKED | K.N. |
| DESIGNED | | APPROVED | K.N. |

CONSULTANT'S PROJECT NO.

2026-00

PROFESSIONAL STAMP & PERMIT

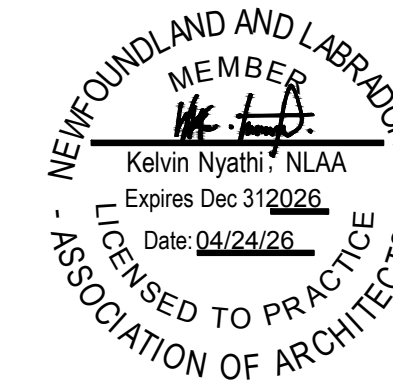

- NOTES:
- DO NOT SCALE FROM THIS DRAWING.
 - UNLESS OTHERWISE NOTED, ALL DIMENSIONS ARE IN MILLIMETERS.
 - CONTRACTOR SHALL VERIFY ALL EXISTING CONDITIONS ON SITE PRIOR TO PROCEEDING WITH ANY PORTION OF THIS WORK.
 - CONTRACTOR SHALL DO ALL WORK IN ACCORDANCE WITH THE APPLICABLE STANDARDS AND CODES INCLUDING, BUT NOT LIMITED TO, THE NATIONAL BUILDING CODE OF CANADA, CURRENT EDITION.

| NO. | DESCRIPTION | YY/MM/DD | BY |
|-----|-------------------|----------|-----|
| 01 | ISSUED FOR REVIEW | 26/04/24 | I.M |

REVISIONS

DRAWING NOMENCLATURE

Detail/Section No. → **3** ← Dwg. No. Where detailed
A-1

PROJECT TITLE

**JULIAN'S GATE
CONDOMINIUMS**

DRAWING TITLE

**#100 | RIVER SUITE
DIMENSION**

SCALE SHEET NUMBER

DATE
REVISION NO. **A-3.1**