


| | | | |
|----------|------|----------|------|
| DRAWN | K.N. | CHECKED | K.N. |
| DESIGNED | | APPROVED | K.N. |

CONSULTANT'S PROJECT NO.
2026-00

PROFESSIONAL STAMP & PERMIT

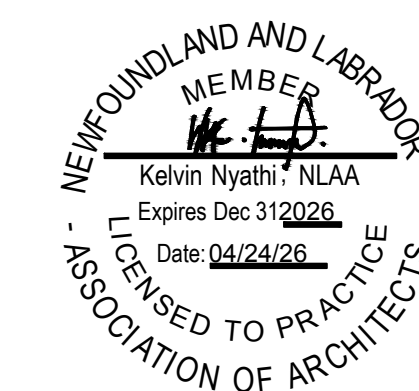


- NOTES:
- DO NOT SCALE FROM THIS DRAWING.
 - UNLESS OTHERWISE NOTED, ALL DIMENSIONS ARE IN MILLIMETERS.
 - CONTRACTOR SHALL VERIFY ALL EXISTING CONDITIONS ON SITE PRIOR TO PROCEEDING WITH ANY PORTION OF THIS WORK.
 - CONTRACTOR SHALL DO ALL WORK IN ACCORDANCE WITH THE APPLICABLE STANDARDS AND CODES INCLUDING, BUT NOT LIMITED TO, THE NATIONAL BUILDING CODE OF CANADA, CURRENT EDITION.

| NO. | DESCRIPTION | YY/MM/DD | BY |
|-----|-------------------|----------|-----|
| 01 | ISSUED FOR REVIEW | 26/04/24 | I.M |

REVISIONS

DRAWING NOMENCLATURE

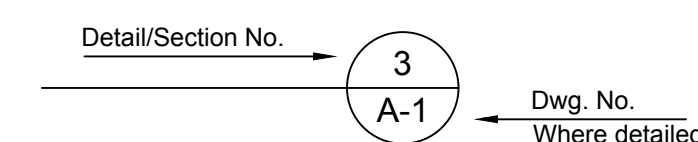

PROJECT TITLE

**JULIAN'S GATE
CONDOMINIUMS**


DRAWING TITLE

**#600 | SKYLINE SUITE
FLOOR PLAN - LEVEL 6**

SCALE SHEET NUMBER

DATE
REVISION NO.

A-2.6

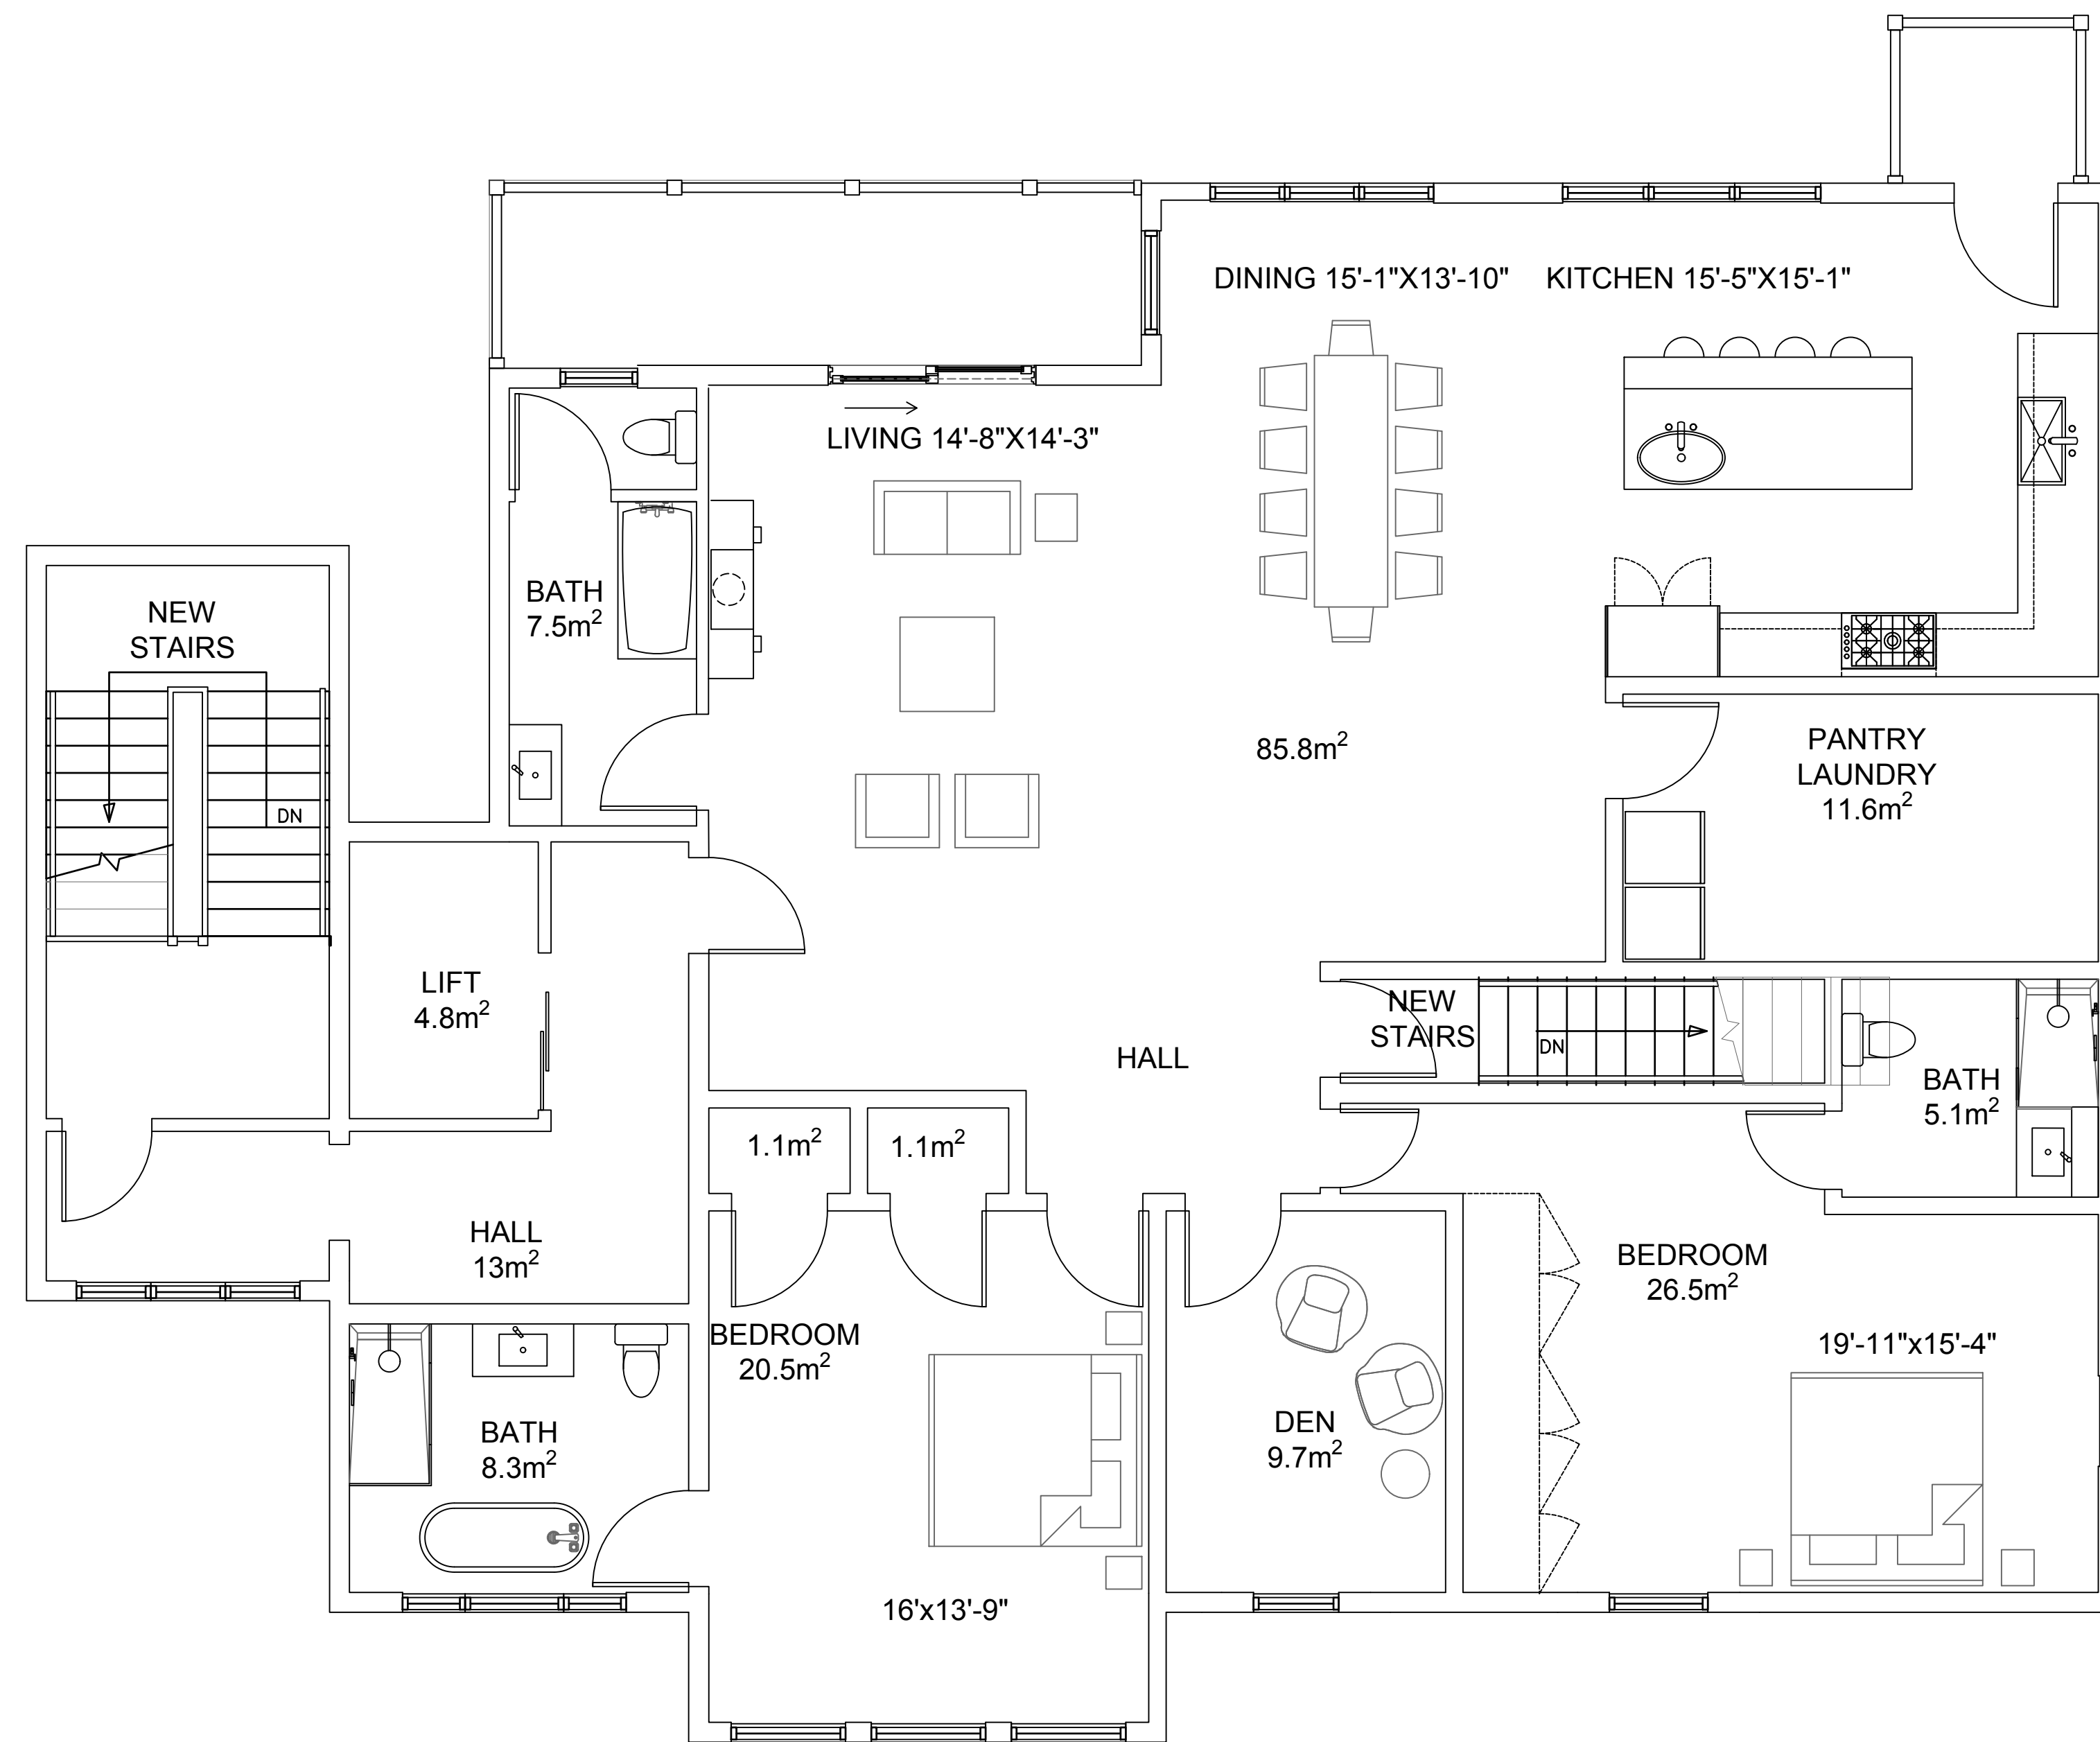

TOTAL AREA - 196.4m² (2111.4ft²)



TOTAL AREA - 196.4m² (2111.4ft²)

DIMENSIONS - #600 | SKYLINE SUITE

SCALE 1:50 (1:100 WHEN PRINTED ON A 11" X 17" SHEET)

1
A-3.6

ARCHITECTURAL CONSULTANT



SUBCONSULTANT - STRUCTURAL


SUBCONSULTANT - MECHANICAL & ELECTRICAL

SUBCONSULTANT - CIVIL

| | | | |
|----------|-----|----------|------|
| DRAWN | I.M | CHECKED | K.N. |
| DESIGNED | | APPROVED | K.N. |

CONSULTANT'S PROJECT NO.
2026-00

PROFESSIONAL STAMP & PERMIT

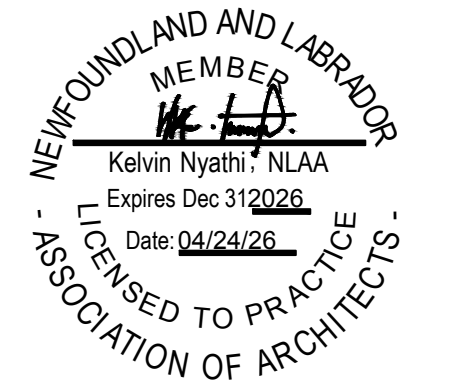


- NOTES:
- DO NOT SCALE FROM THIS DRAWING.
 - UNLESS OTHERWISE NOTED, ALL DIMENSIONS ARE IN MILLIMETERS.
 - CONTRACTOR SHALL VERIFY ALL EXISTING CONDITIONS ON SITE PRIOR TO PROCEEDING WITH ANY PORTION OF THIS WORK.
 - CONTRACTOR SHALL DO ALL WORK IN ACCORDANCE WITH THE APPLICABLE STANDARDS AND CODES INCLUDING, BUT NOT LIMITED TO, THE NATIONAL BUILDING CODE OF CANADA, CURRENT EDITION.

| NO. | DESCRIPTION | YY/MM/DD | BY |
|-----|-------------------|----------|-----|
| 01 | ISSUED FOR REVIEW | 26/04/24 | I.M |

REVISIONS

DRAWING NOMENCLATURE

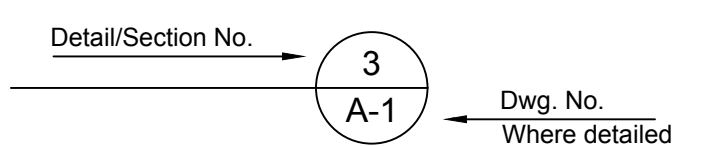

PROJECT TITLE

**JULIAN'S GATE
CONDOMINIUMS**

DRAWING TITLE

**#600 | SKYLINE SUITE
DIMENSIONS**

SCALE SHEET NUMBER

DATE
REVISION NO.

A-3.6