


DRAWN	K.N.	CHECKED	K.N.
DESIGNED		APPROVED	K.N.

CONSULTANT'S PROJECT NO.

2026-00

PROFESSIONAL STAMP & PERMIT

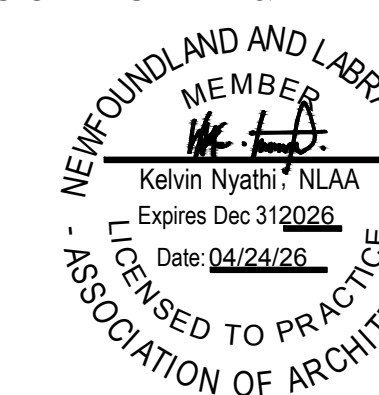


- NOTES:
- DO NOT SCALE FROM THIS DRAWING.
 - UNLESS OTHERWISE NOTED, ALL DIMENSIONS ARE IN MILLIMETERS.
 - CONTRACTOR SHALL VERIFY ALL EXISTING CONDITIONS ON SITE PRIOR TO PROCEEDING WITH ANY PORTION OF THIS WORK.
 - CONTRACTOR SHALL DO ALL WORK IN ACCORDANCE WITH THE APPLICABLE STANDARDS AND CODES INCLUDING, BUT NOT LIMITED TO, THE NATIONAL BUILDING CODE OF CANADA, CURRENT EDITION.

NO.	DESCRIPTION	YY/MM/DD	BY
01	ISSUED FOR REVIEW	26/04/24	I.M

REVISIONS

DRAWING NOMENCLATURE

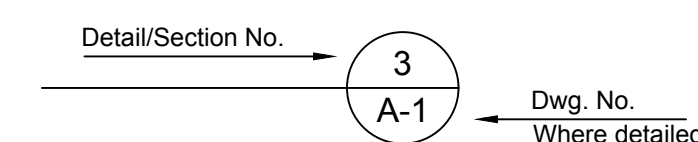

PROJECT TITLE

**JULIAN'S GATE
CONDOMINIUMS**


DRAWING TITLE

**#400 | VALLEY SUITE
FLOOR PLAN - LEVEL 4**

SCALE SHEET NUMBER

A-2.4

REVISION NO.

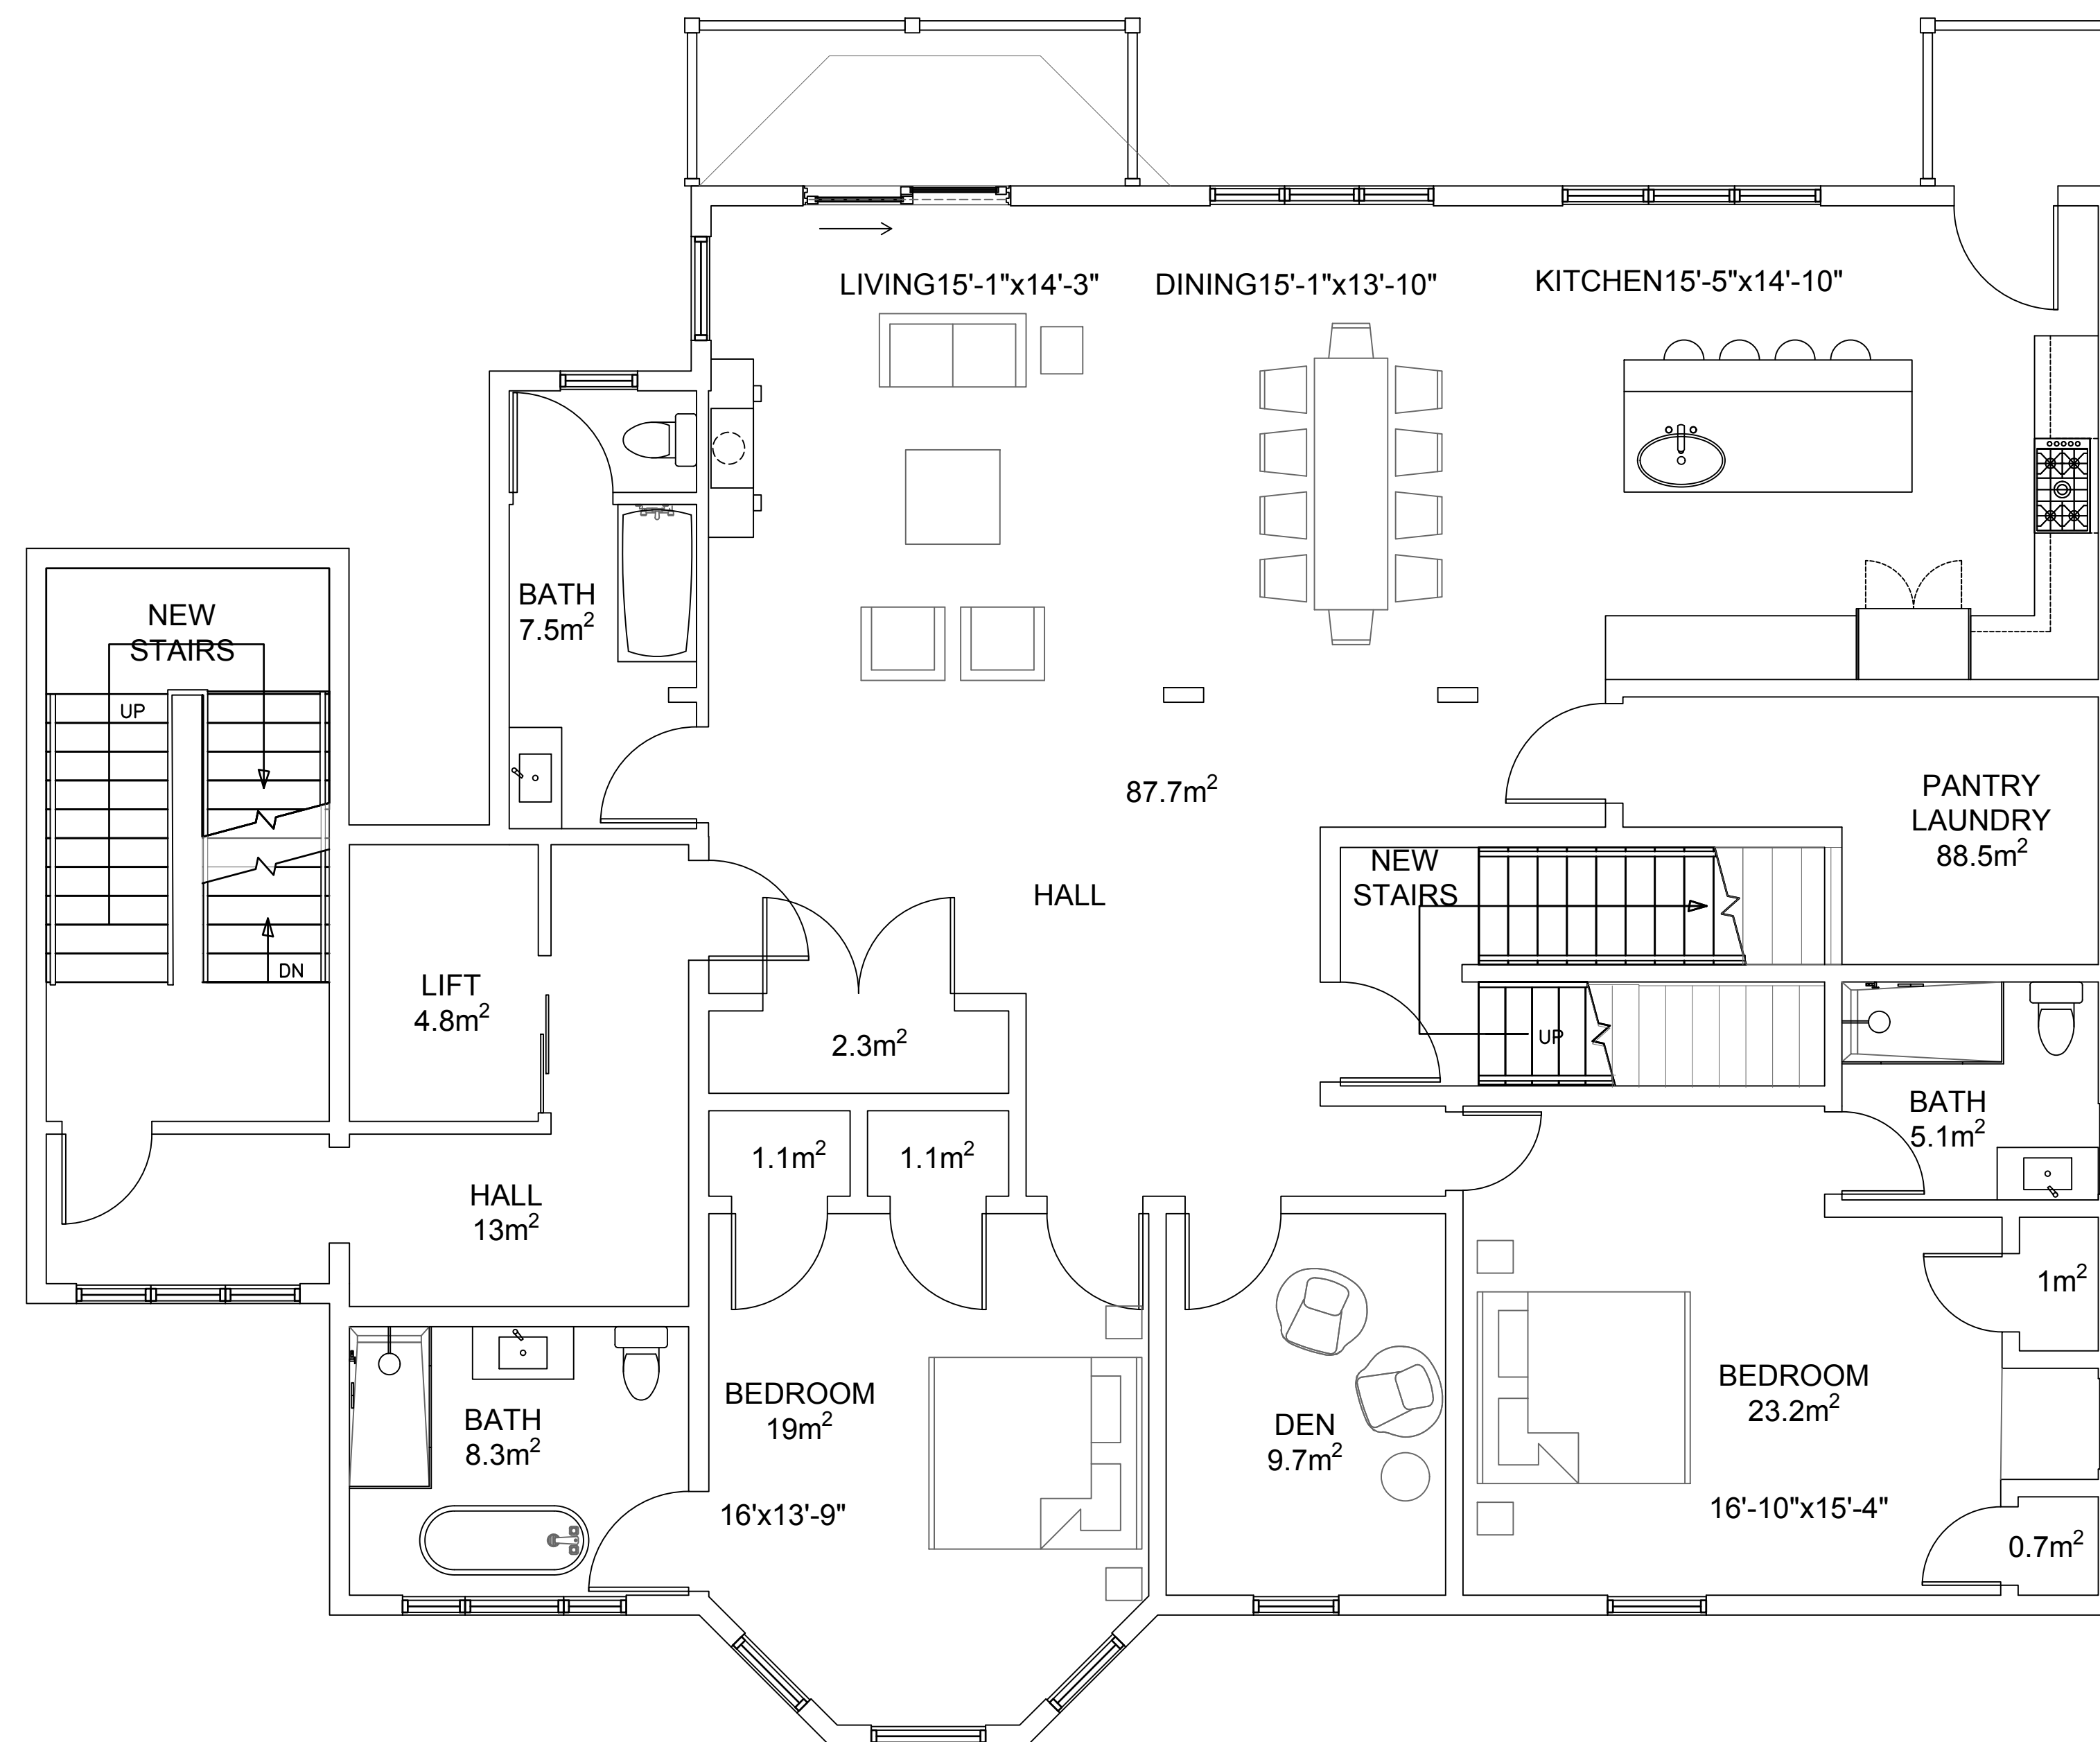


TOTAL AREA - 195.7m² (2106.5ft²)

DRAWN	I.M	CHECKED	K.N.
DESIGNED		APPROVED	K.N.

CONSULTANT'S PROJECT NO.
2026-00

PROFESSIONAL STAMP & PERMIT

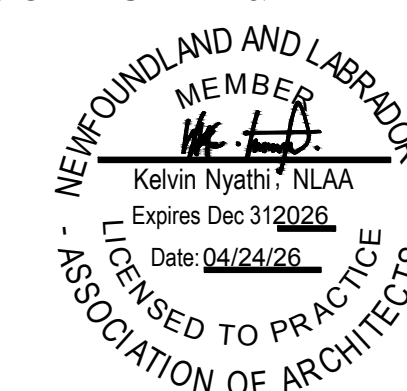

- NOTES:
- DO NOT SCALE FROM THIS DRAWING.
 - UNLESS OTHERWISE NOTED, ALL DIMENSIONS ARE IN MILLIMETERS.
 - CONTRACTOR SHALL VERIFY ALL EXISTING CONDITIONS ON SITE PRIOR TO PROCEEDING WITH ANY PORTION OF THIS WORK.
 - CONTRACTOR SHALL DO ALL WORK IN ACCORDANCE WITH THE APPLICABLE STANDARDS AND CODES INCLUDING, BUT NOT LIMITED TO, THE NATIONAL BUILDING CODE OF CANADA, CURRENT EDITION.

NO.	DESCRIPTION	YY/MM/DD	BY
01	ISSUED FOR REVIEW	26/04/24	I.M

REVISIONS

DRAWING NOMENCLATURE

Detail/Section No. → **3** ← Dwg. No. Where detailed
A-1


PROJECT TITLE

JULIAN'S GATE CONDOMINIUMS

DRAWING TITLE

#400 | VALLEY SUITE DIMENSIONS

SCALE	SHEET NUMBER
DATE	A-3.4
REVISION NO.	

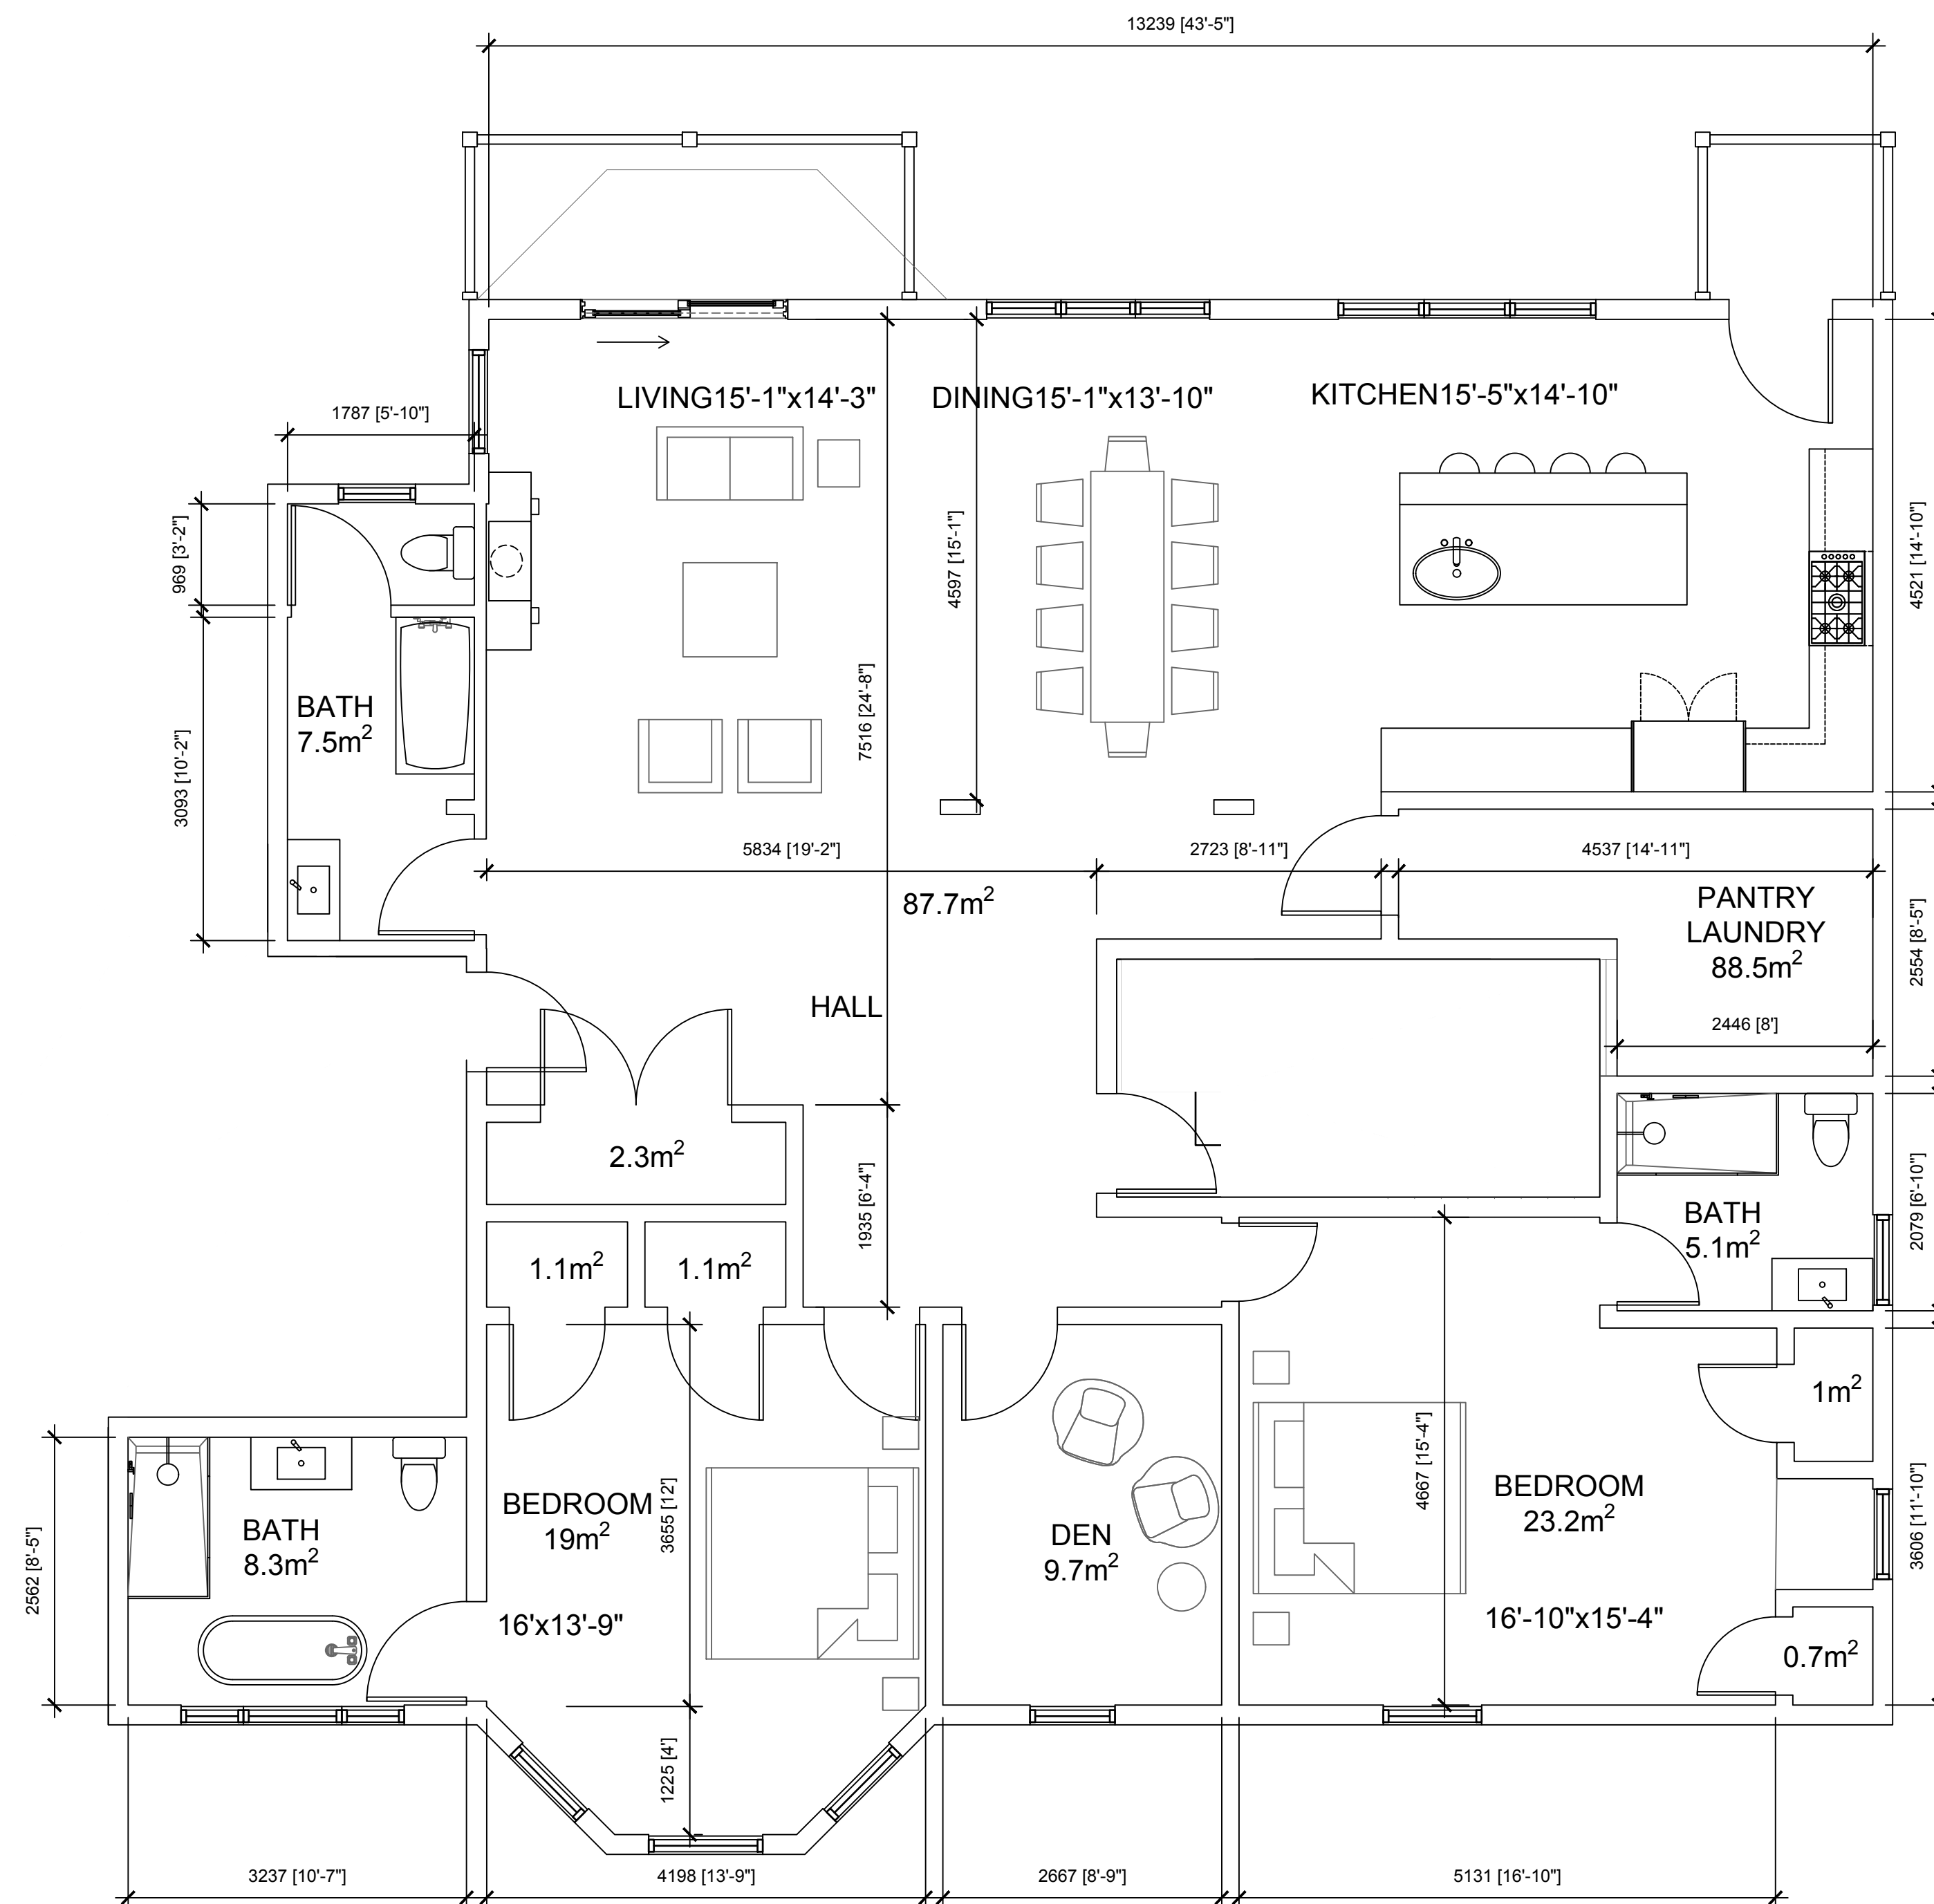

TOTAL AREA - 195.7m² (2106.5ft²)